


KEY NOTES

GENERAL NOTES

KEY PLAN:

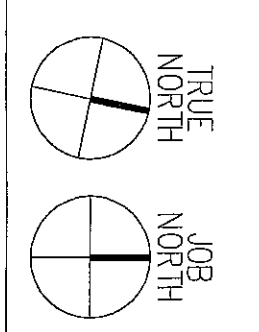


NO.	REVISION/SUBMISSION	DATE
1	APPENDIX #8	4.12.2008

THE COLLEGE OF NEW JERSEY

New Art & IMM Building  
 Edwing New Jersey

DATE: 2.20.2008  
 SCALE: 1/8"=1'-0"  
 EYP PROJECT NO. 1006044.01  
 DESIGNED BY: SK  
 DRAWN BY:  
 CHECKED BY:  
 Matthew S. Chalfoux  
 LICENSE NO. 10058

ROOF PLAN

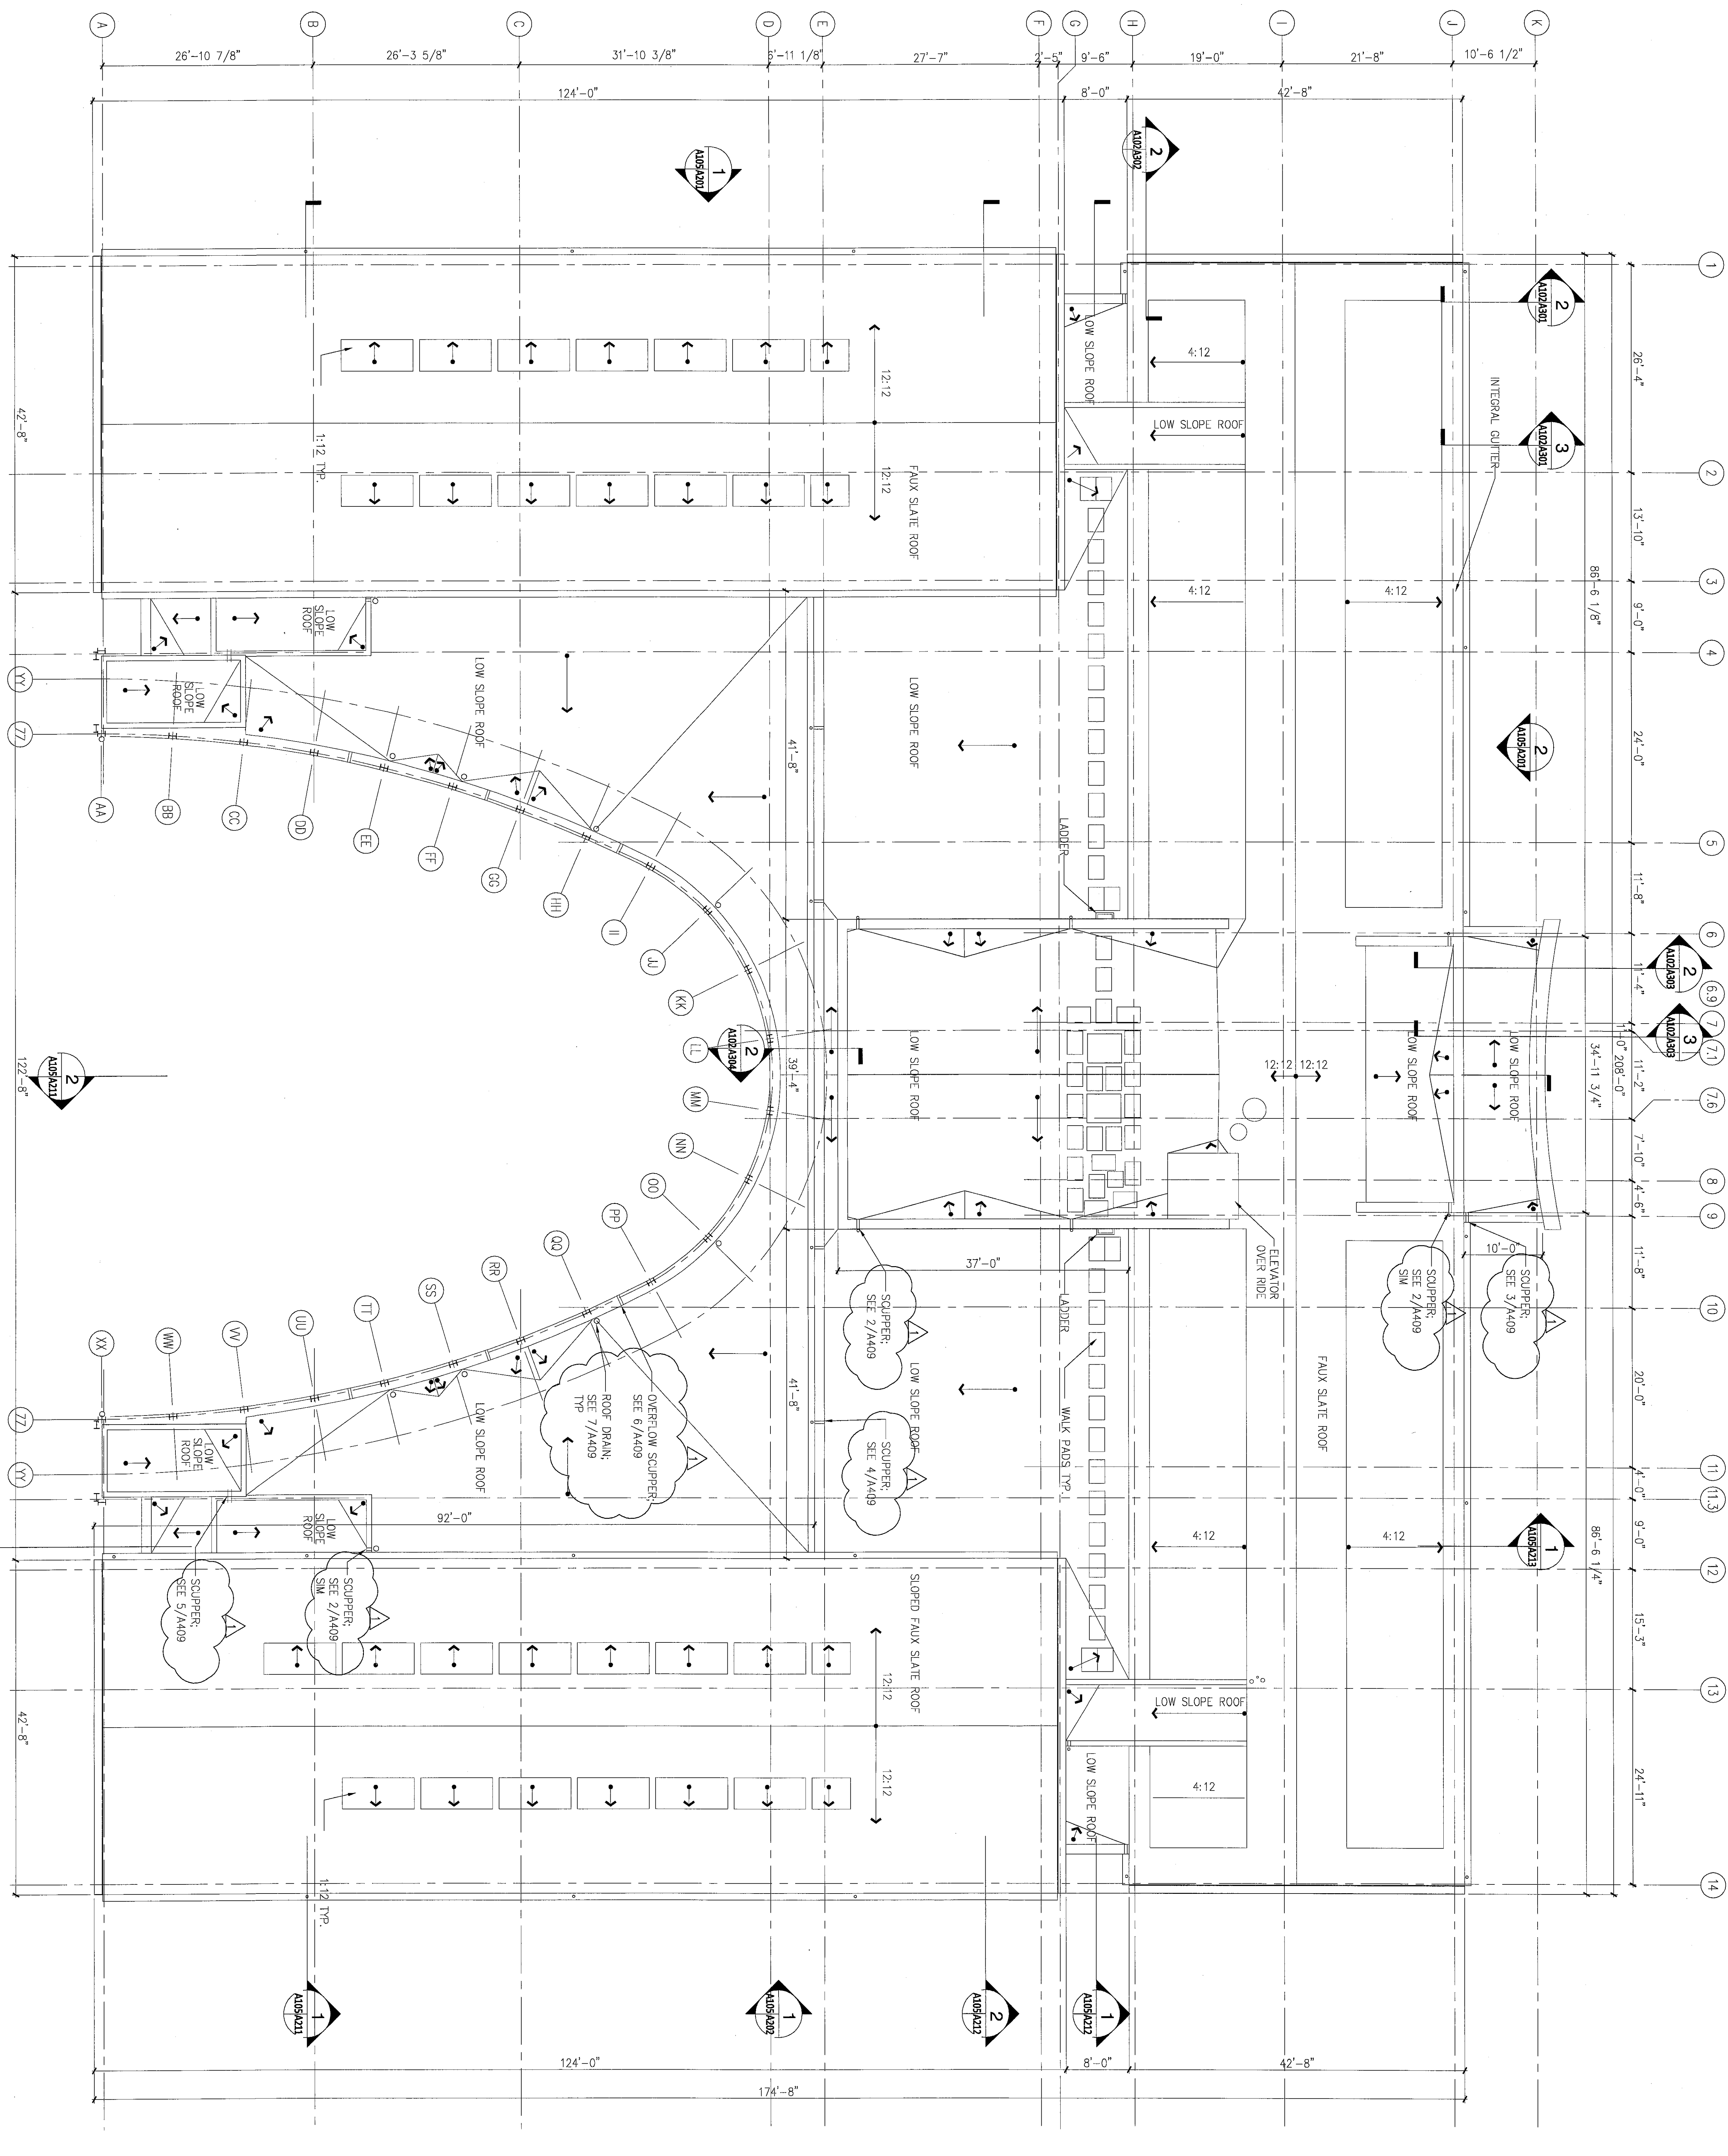

1 ROOF PLAN  
 AUS/200 SCALE 1/8"=1'-0"