



GENERAL NOTES

1. ALL CHALKBOARDS, WHITEBOARDS AND TAGBOARD TO BE MOUNTED 30" AFF.
2. WALL MOUNTED PROJECTOR SCREEN TO BE MOUNTED 118" AFF.


5 CORRIDOR 1C4
 SCALE 1/4" = 1'-0"

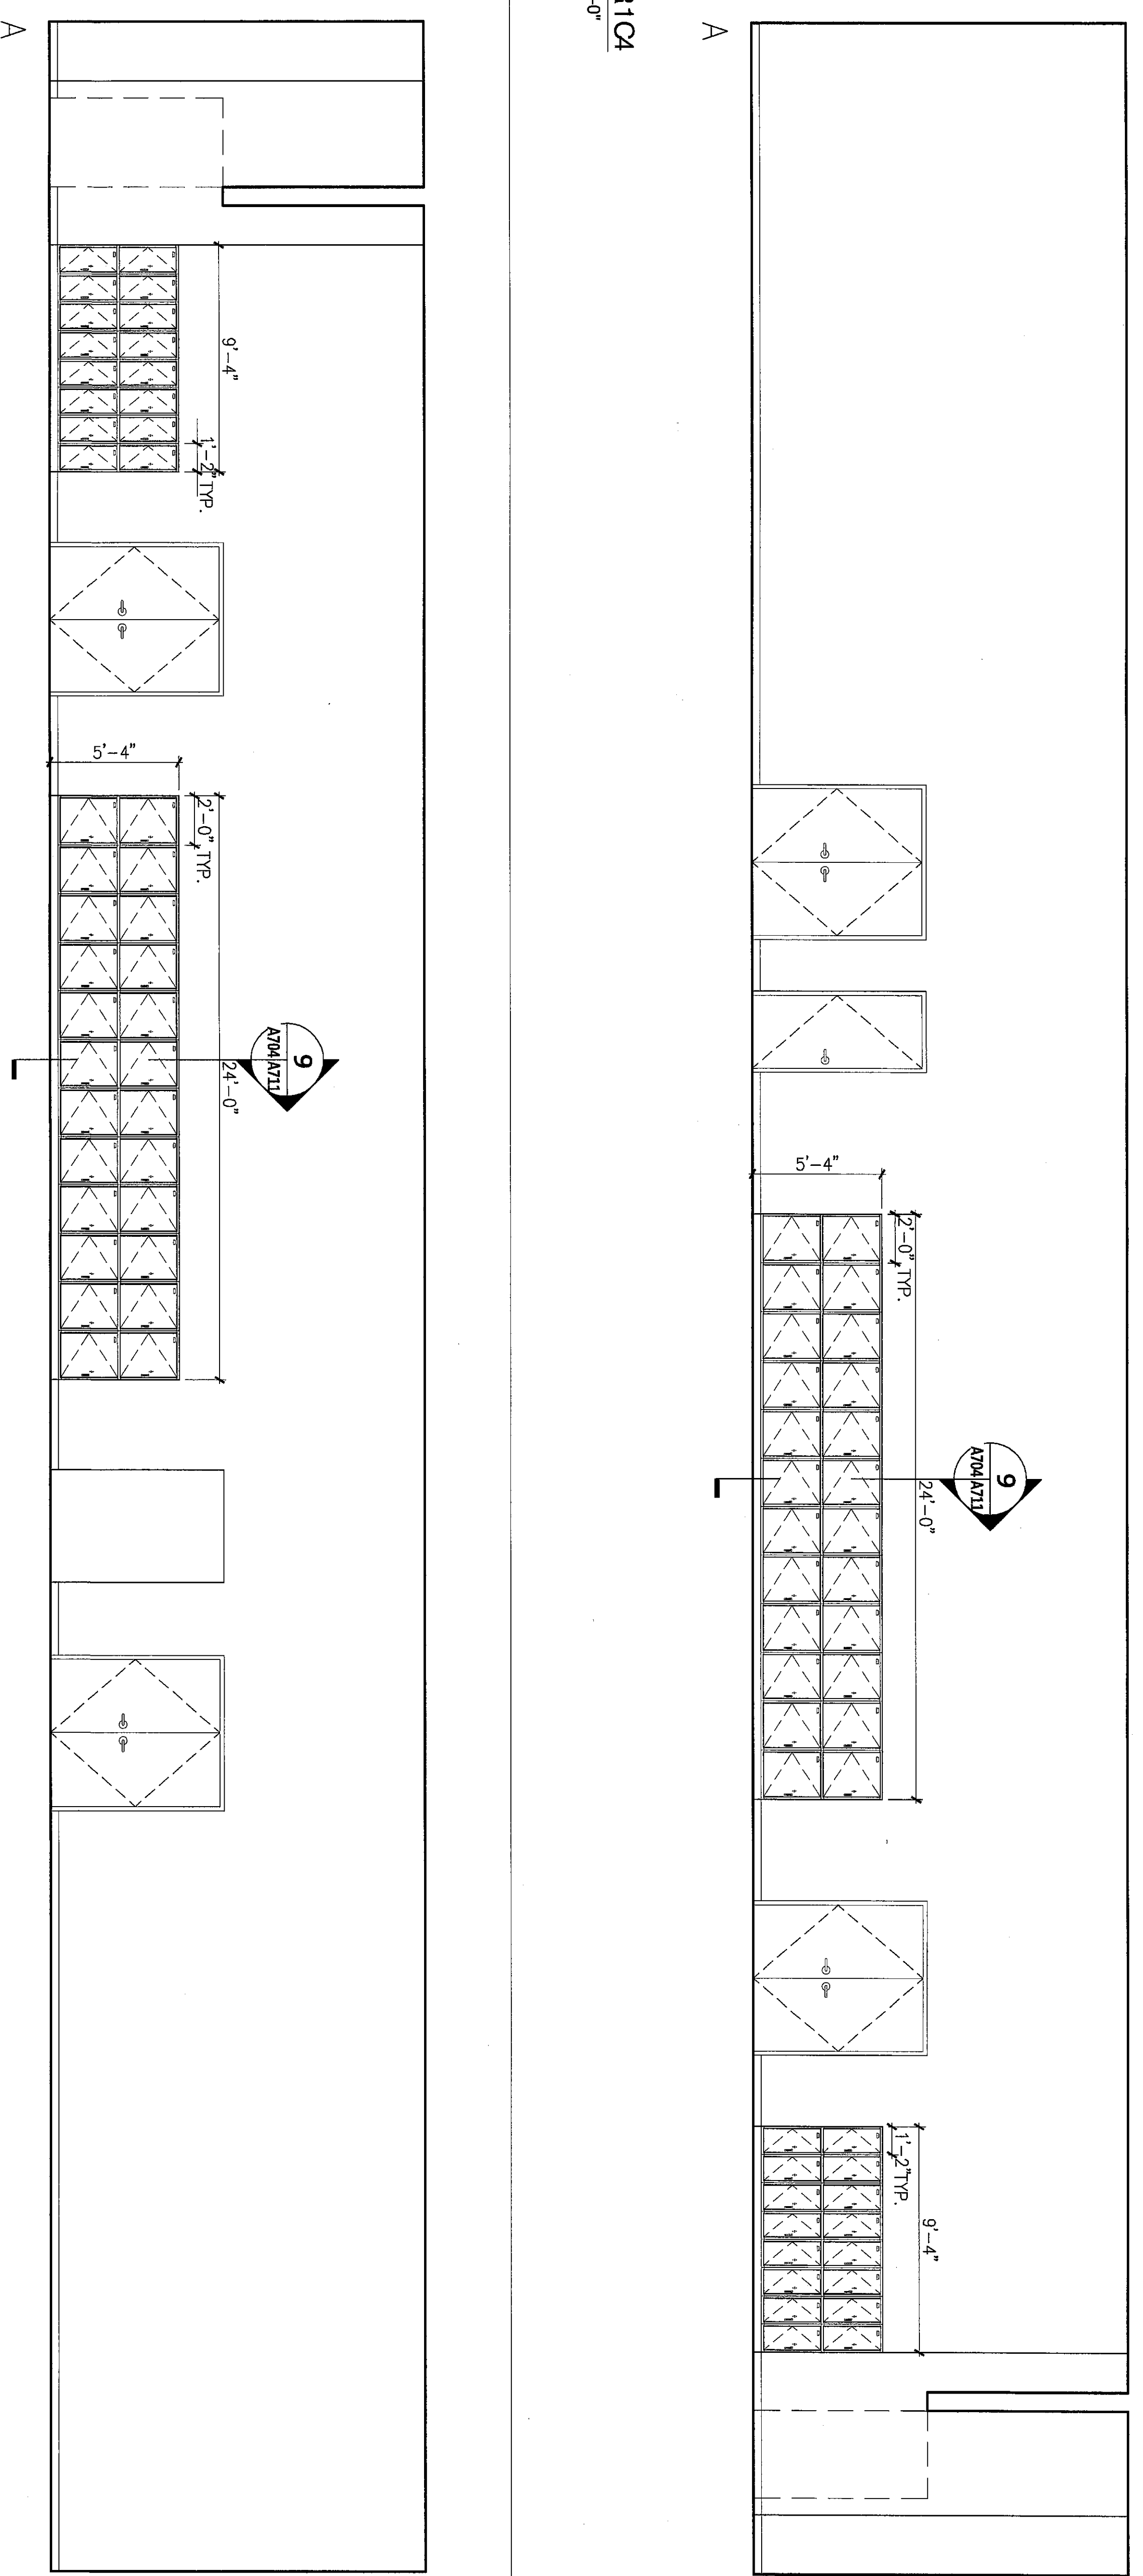



4 CORRIDOR 1C2
 SCALE 1/4" = 1'-0"

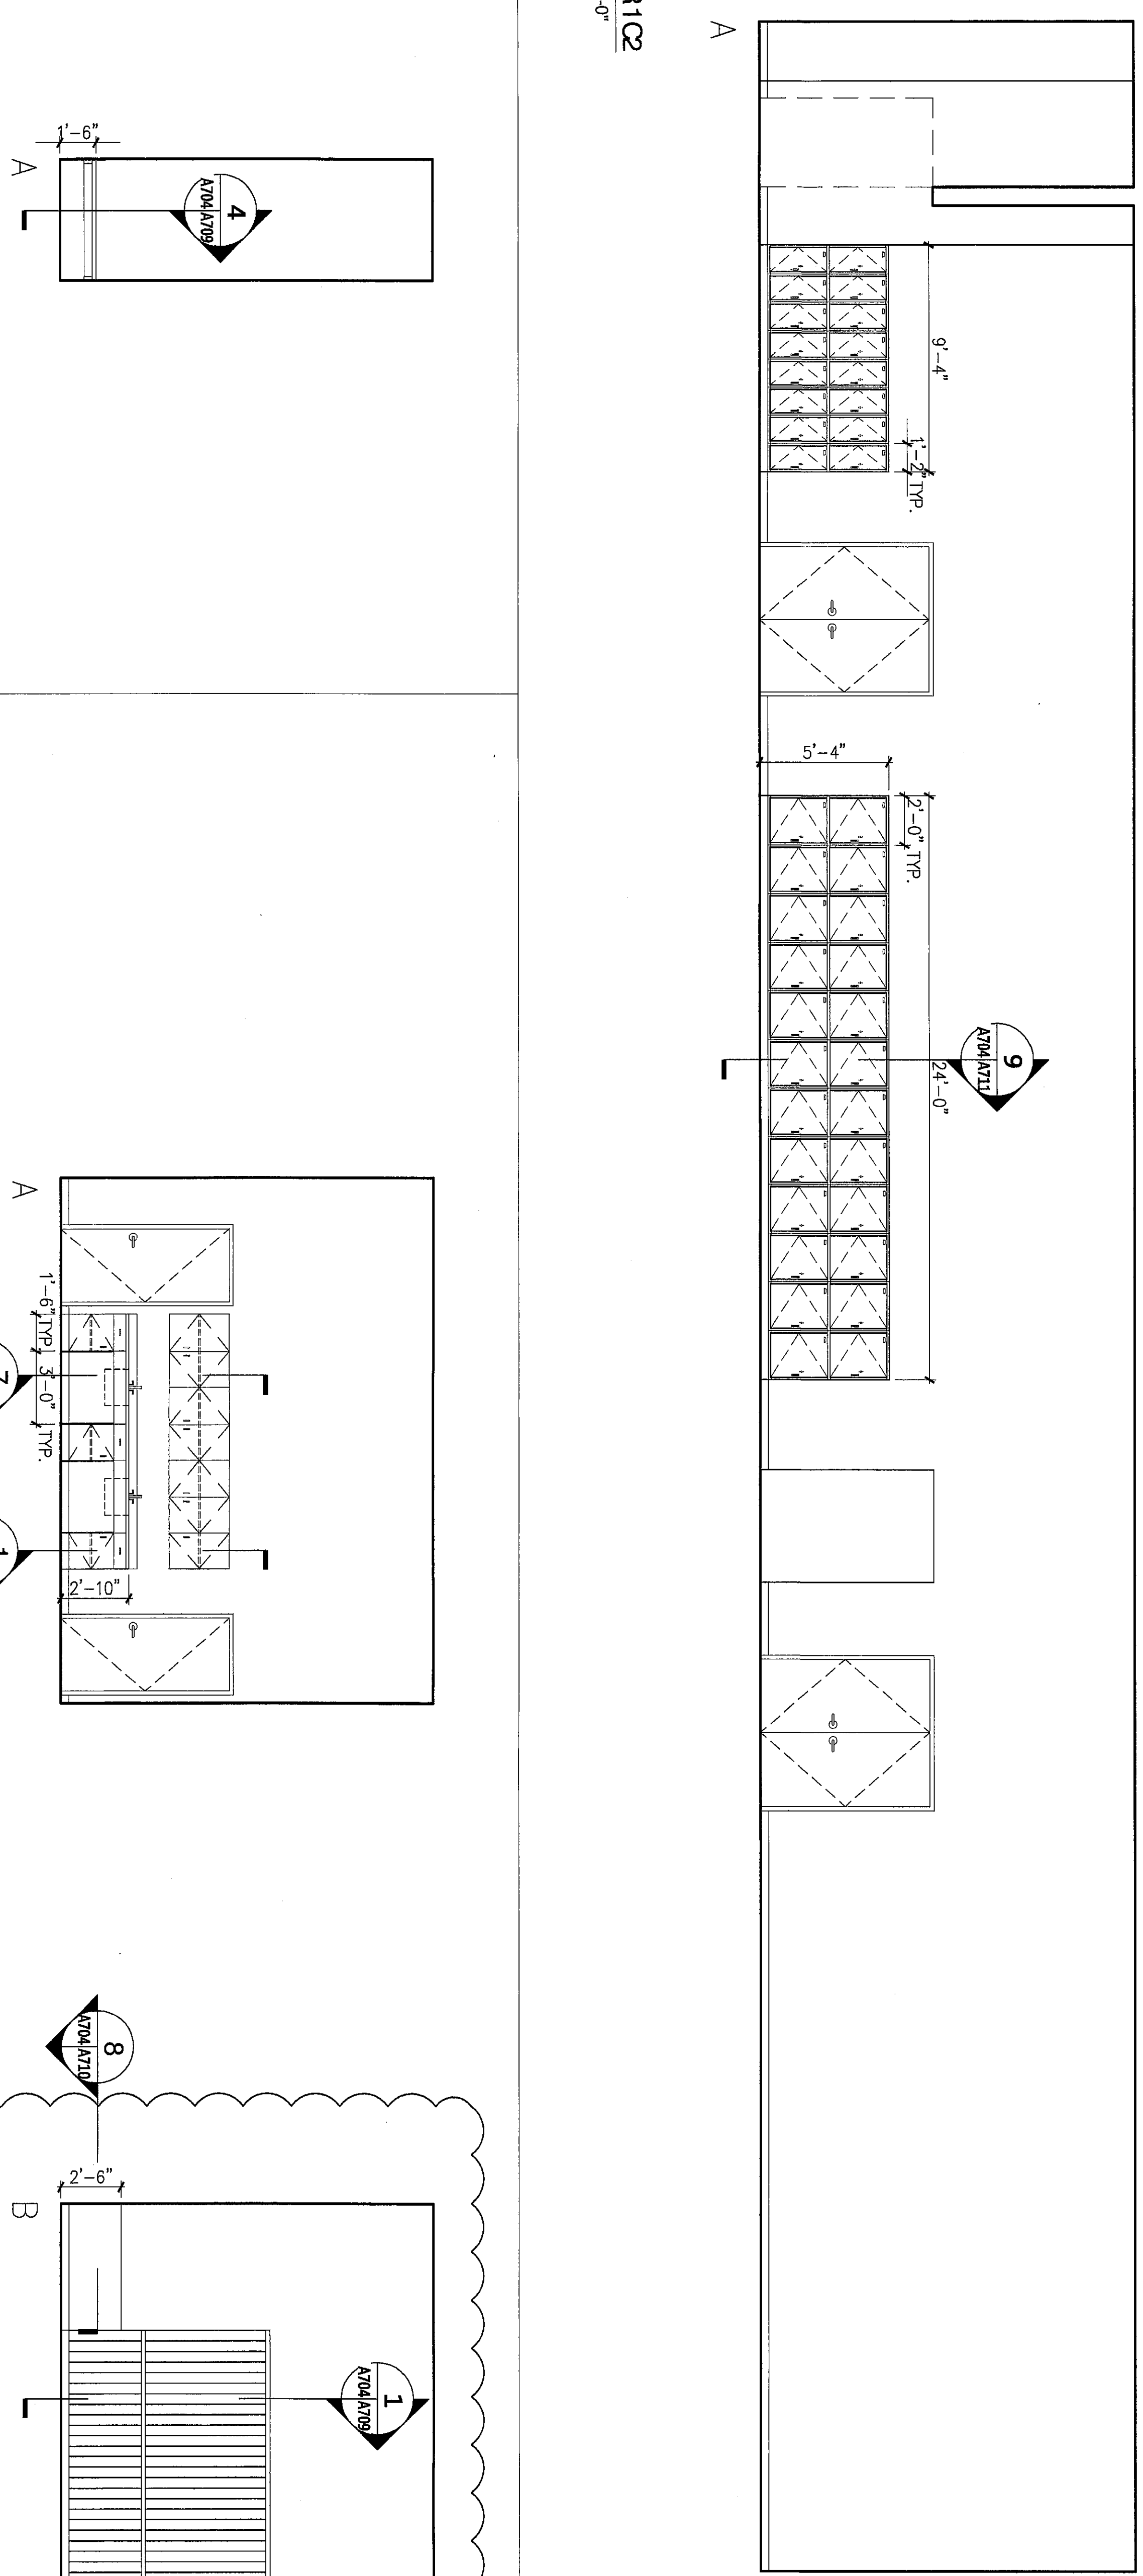


3 CHANGING 121
 SCALE 1/4" = 1'-0"

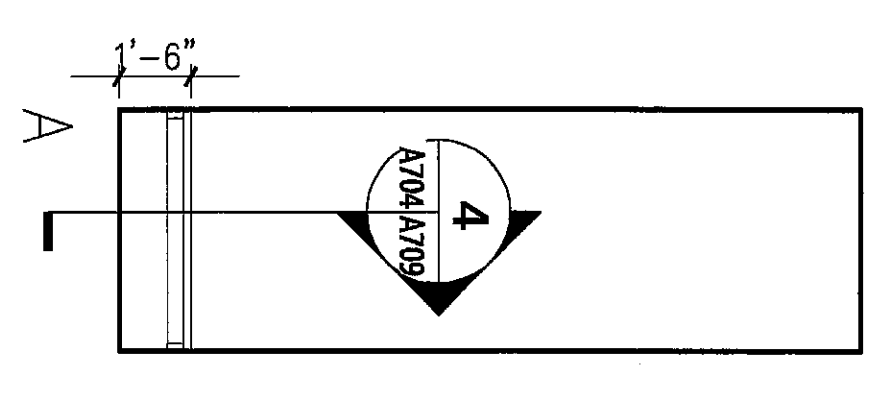


2 DRAWING STUDIO 121
 SCALE 1/4" = 1'-0"

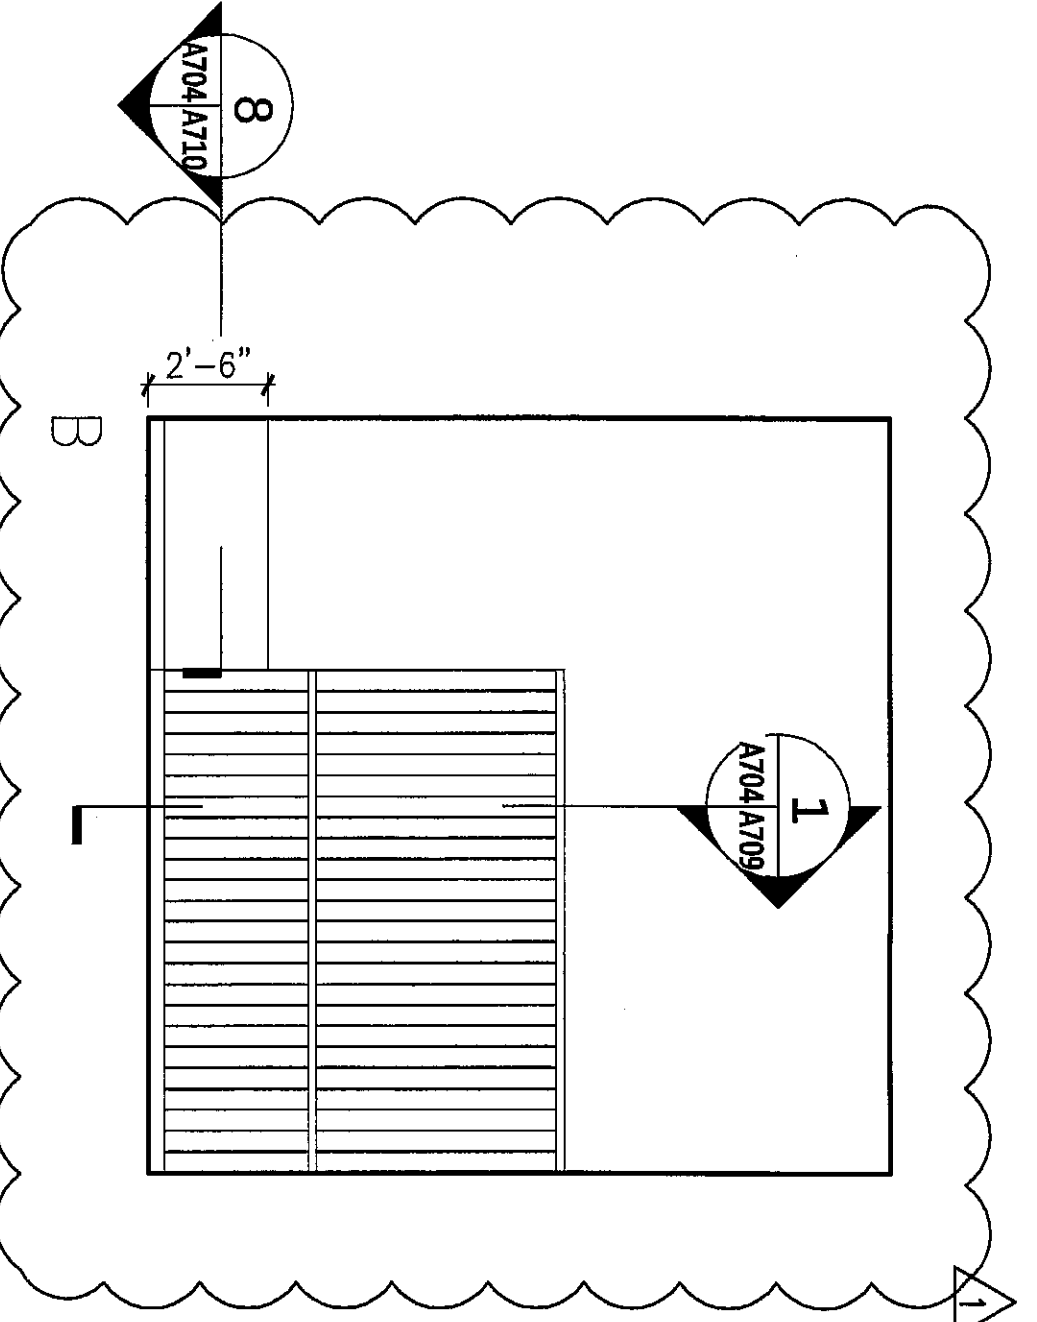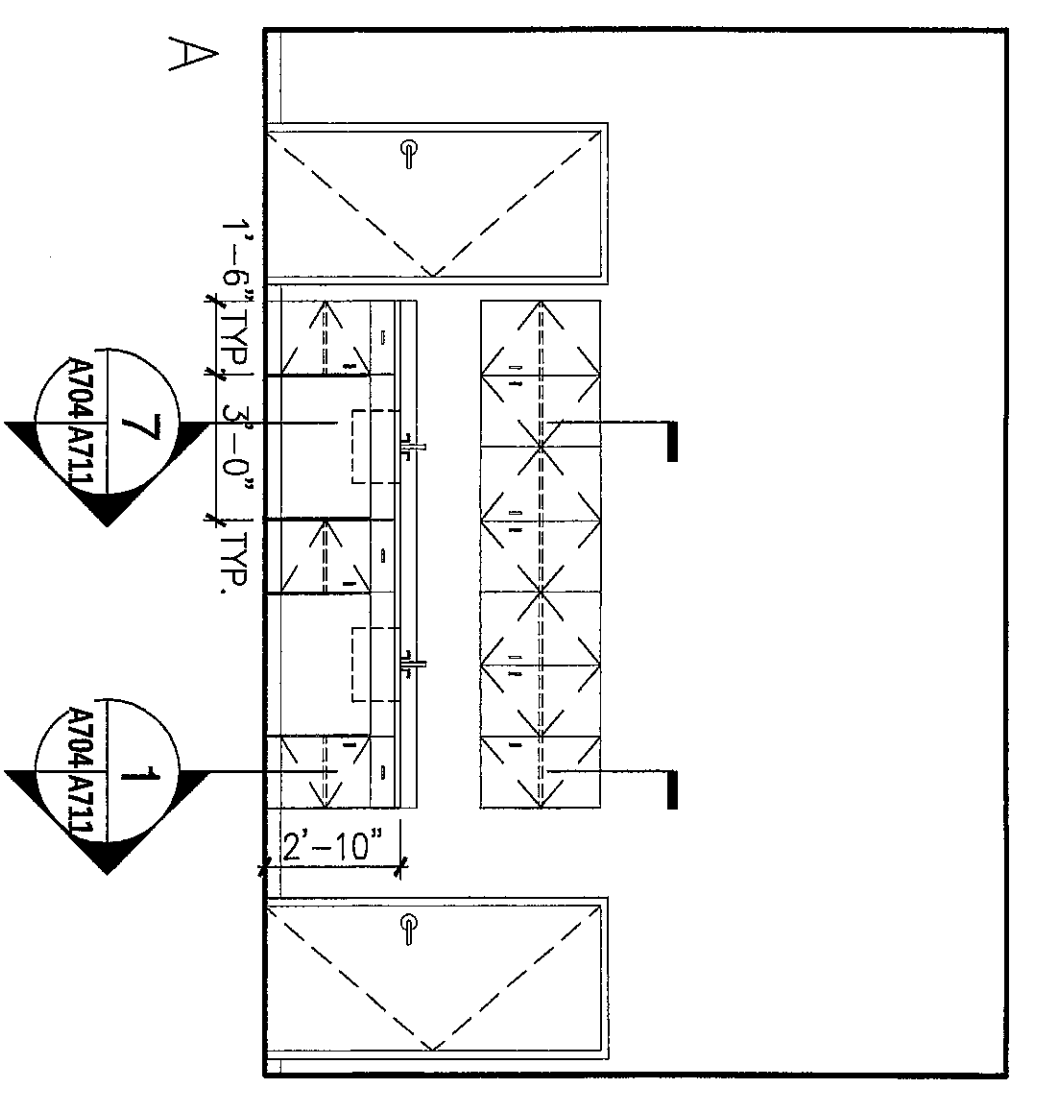

6 DESIGN STORAGE 120.1
 SCALE 1/4" = 1'-0"

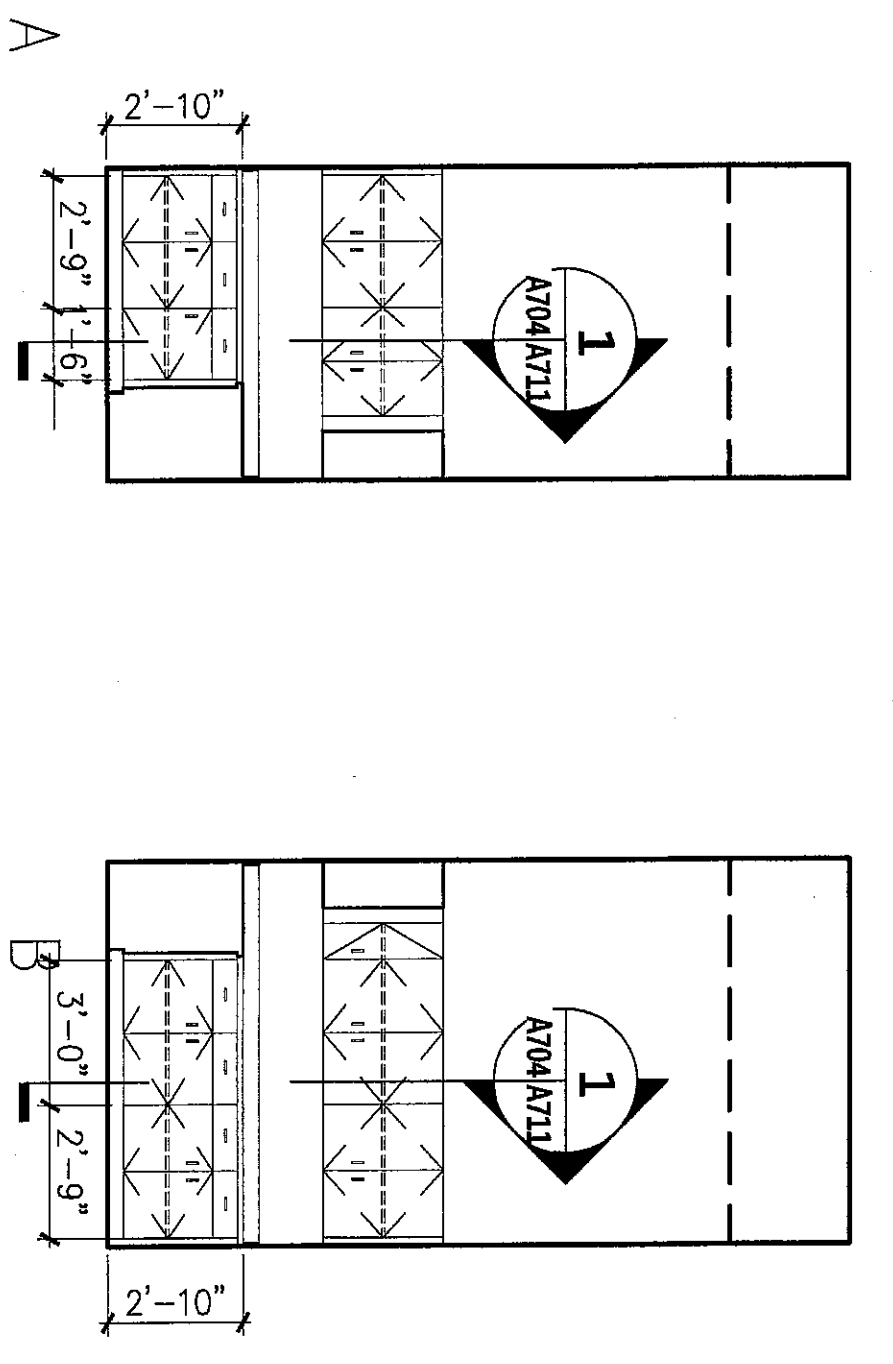

1 DESIGN STORAGE 120.2
 SCALE 1/4" = 1'-0"

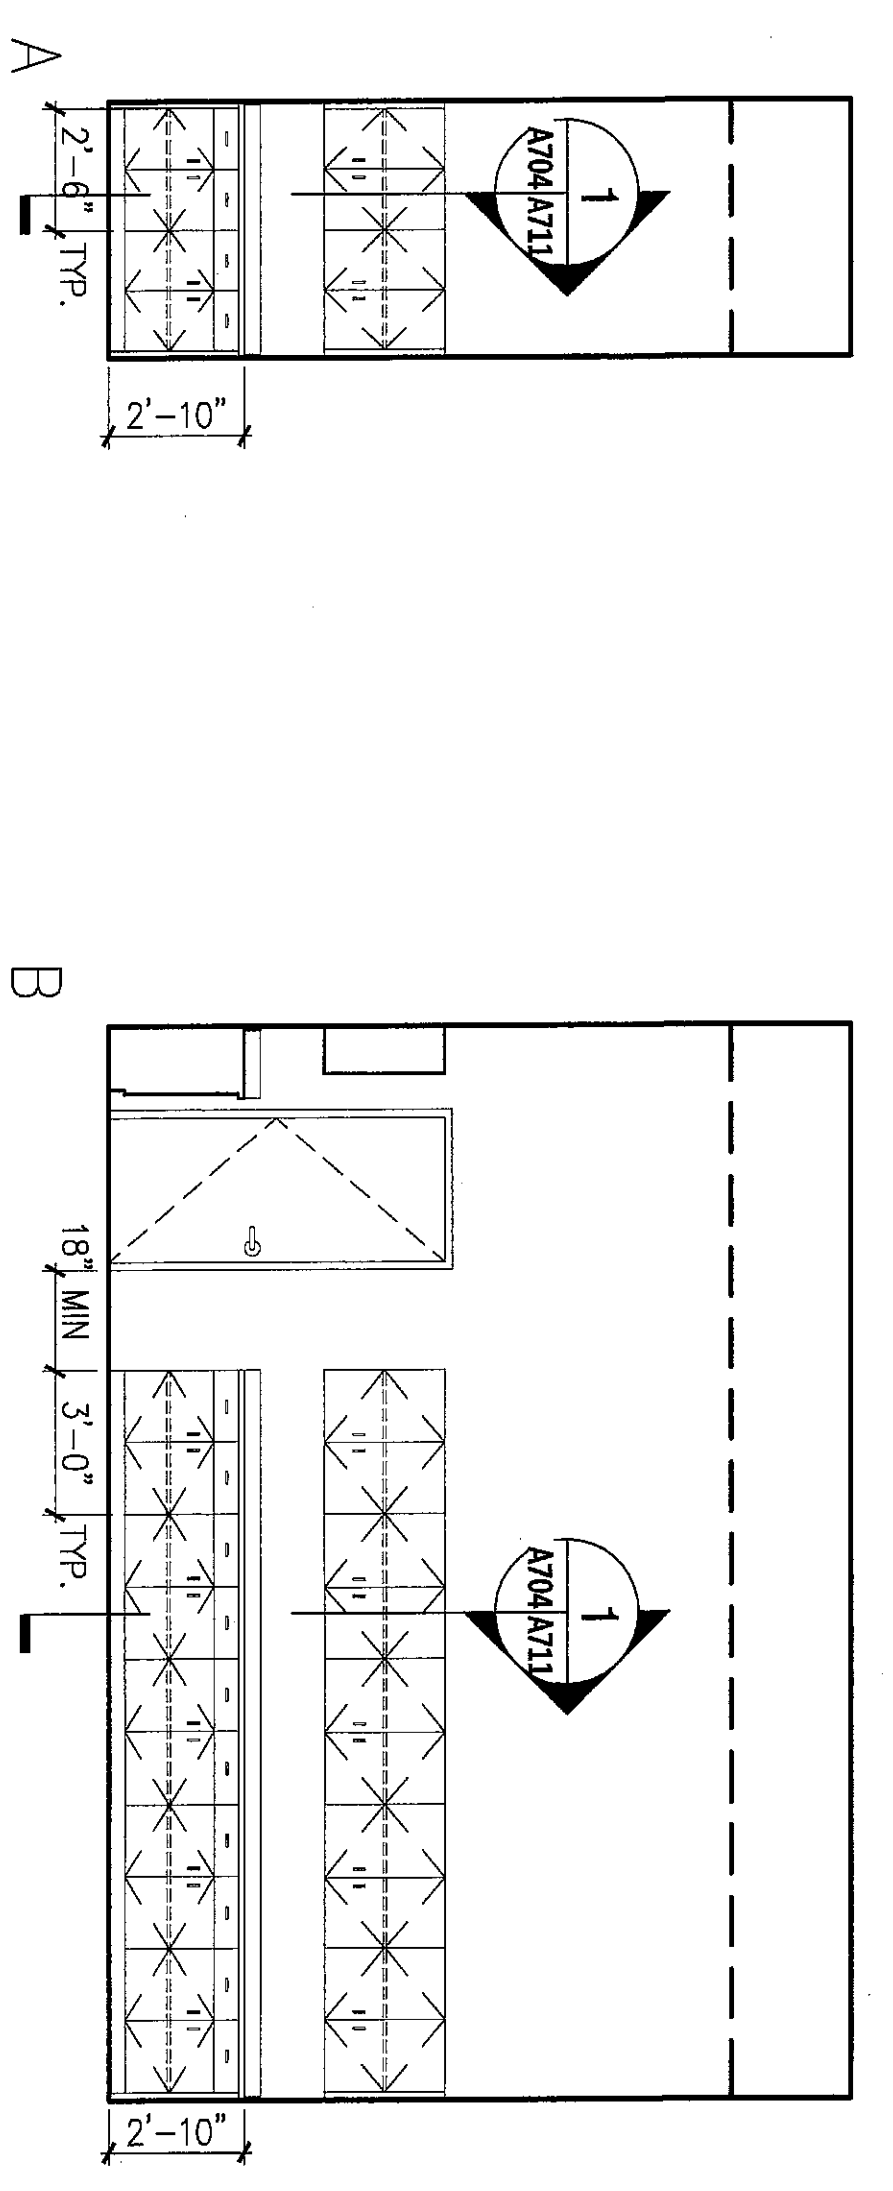

NO.	REVISION/SUBMISSION	DATE
1	ADDENDUM #3	4.12.08

THE COLLEGE OF NEW JERSEY
 New Art & IMM Building
 Ewing, New Jersey

DATE: 2.20.2008
 SCALE: AS NOTED
 EYP PROJECT NO.: 1006041.01
 DESIGNED BY: KG
 DRAWN BY: EC
 CHECKED BY: BL

Matthew S. Chaffour
 LICENSE NO. 10060
 EXPIRES 12/31/2010

INTERIOR ELEVATIONS
 FIRST FLOOR

A704