


GENERAL NOTES
 1. REFER TO DRAWING E101 FOR GENERAL NOTES.

- KEY NOTES**
- 1 NOT USED
 - 2 DATA TECHNOLOGY OCCUPANCY SENSORS TO CONTROL VAV TERMINALS AND LIGHT FIXTURES.
 - 3 THIS CIRCUIT TO BE CONNECTED VIA TRIMMER CLOCK IN THE ELECTRICAL ROOM.
 - 4 ALL LIGHT FIXTURE TYPES 14 & 14P IN LOBBY/ENTRANCE CORRIDOR BE CONNECTED TO THE SAME CIRCUIT (P9A-4).
 - 5 LIGHT FIXTURES TO BE CONTROLLED BY BUILT-IN PHOTO CELL

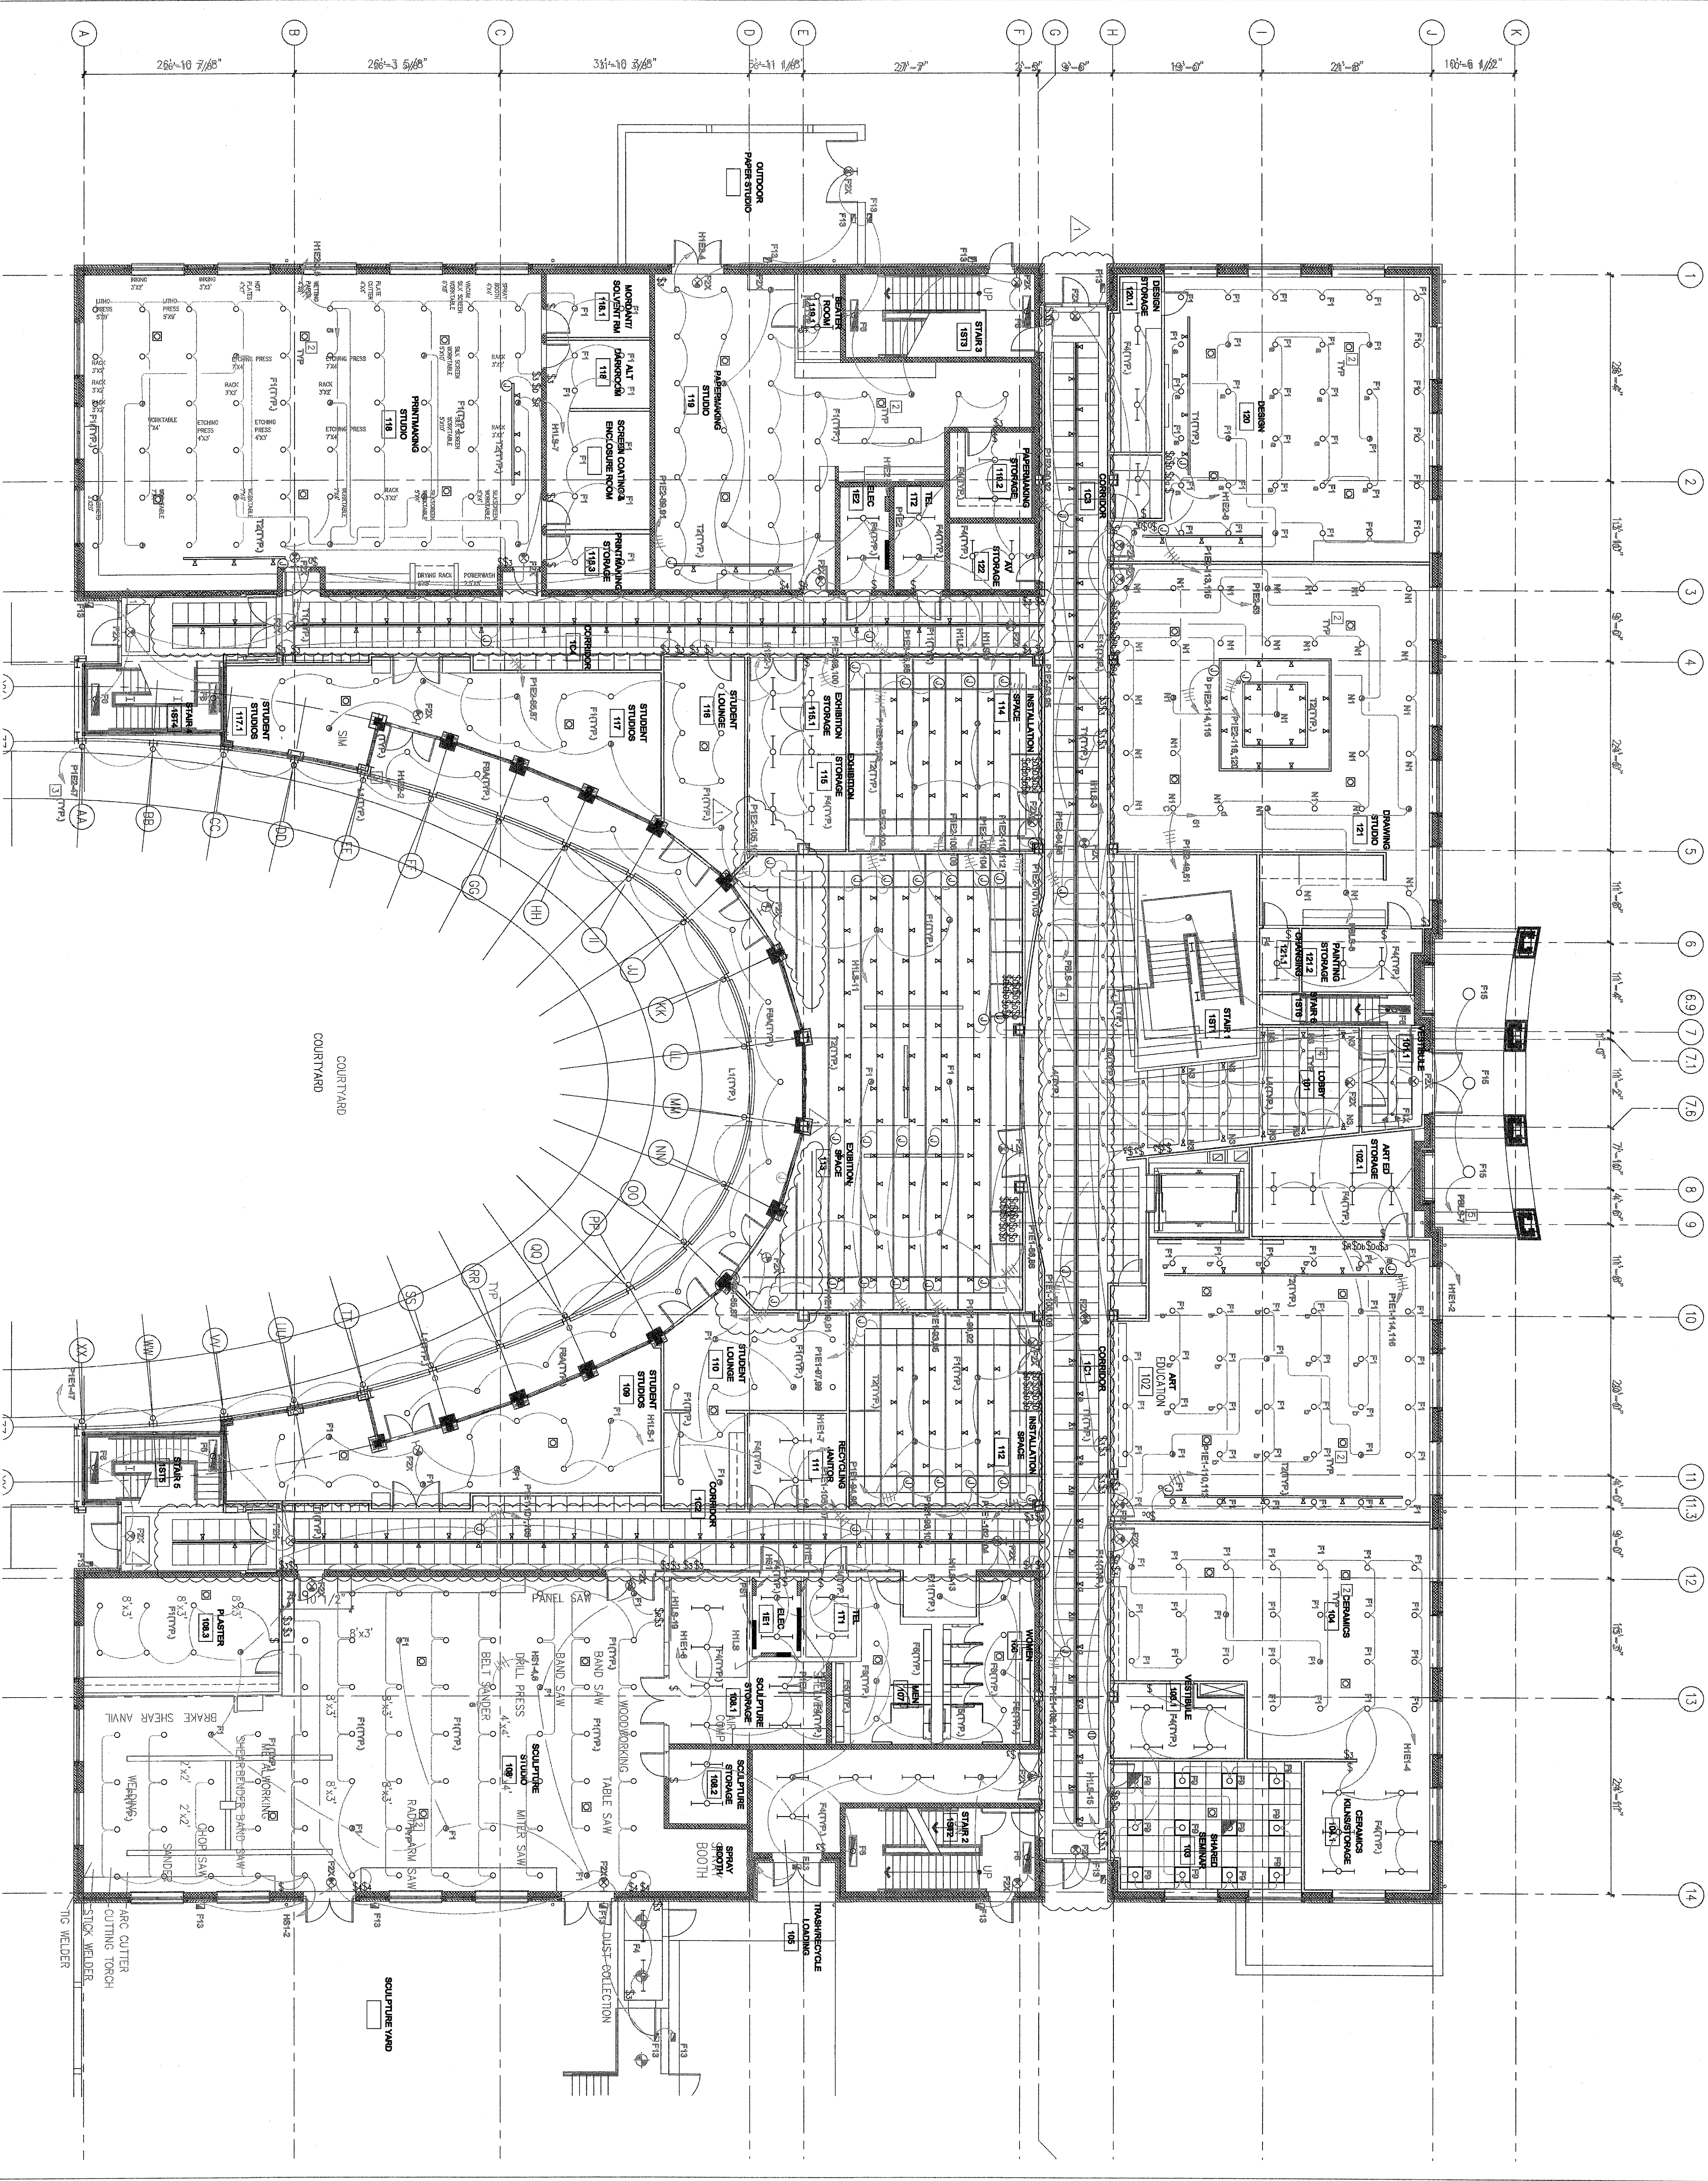

1 ELECTRICAL-LIGHTING FIRST FLOOR

1/8"=1'-0"

KEY PLAN:
 TRUE NORTH
 JOB NORTH

ADDENDUM #3
 NO. REVISION/SUBMISSION
 DATE 4.1.20

THE COLLEGE OF NEW
 New Art & IMM Building
 Ewing, New Jersey

DATE: 2.20.2008
 SCALE: 1/8"=1'-0"
 EYP PROJECT NUMBER: 041.01
 DESIGNED BY: MG
 DRAWN BY: MG
 CHECKED BY: EN

ELECTRICAL-LIGHTING FIRST FLOOR