


espc.com

- GENERAL NOTES**
1. PROVIDE JUNCTION BOXES AND T CONDUIT STUB UP TO FLOOR/SUSPENDED CEILING FOR EACH LOCATION DENOTES.

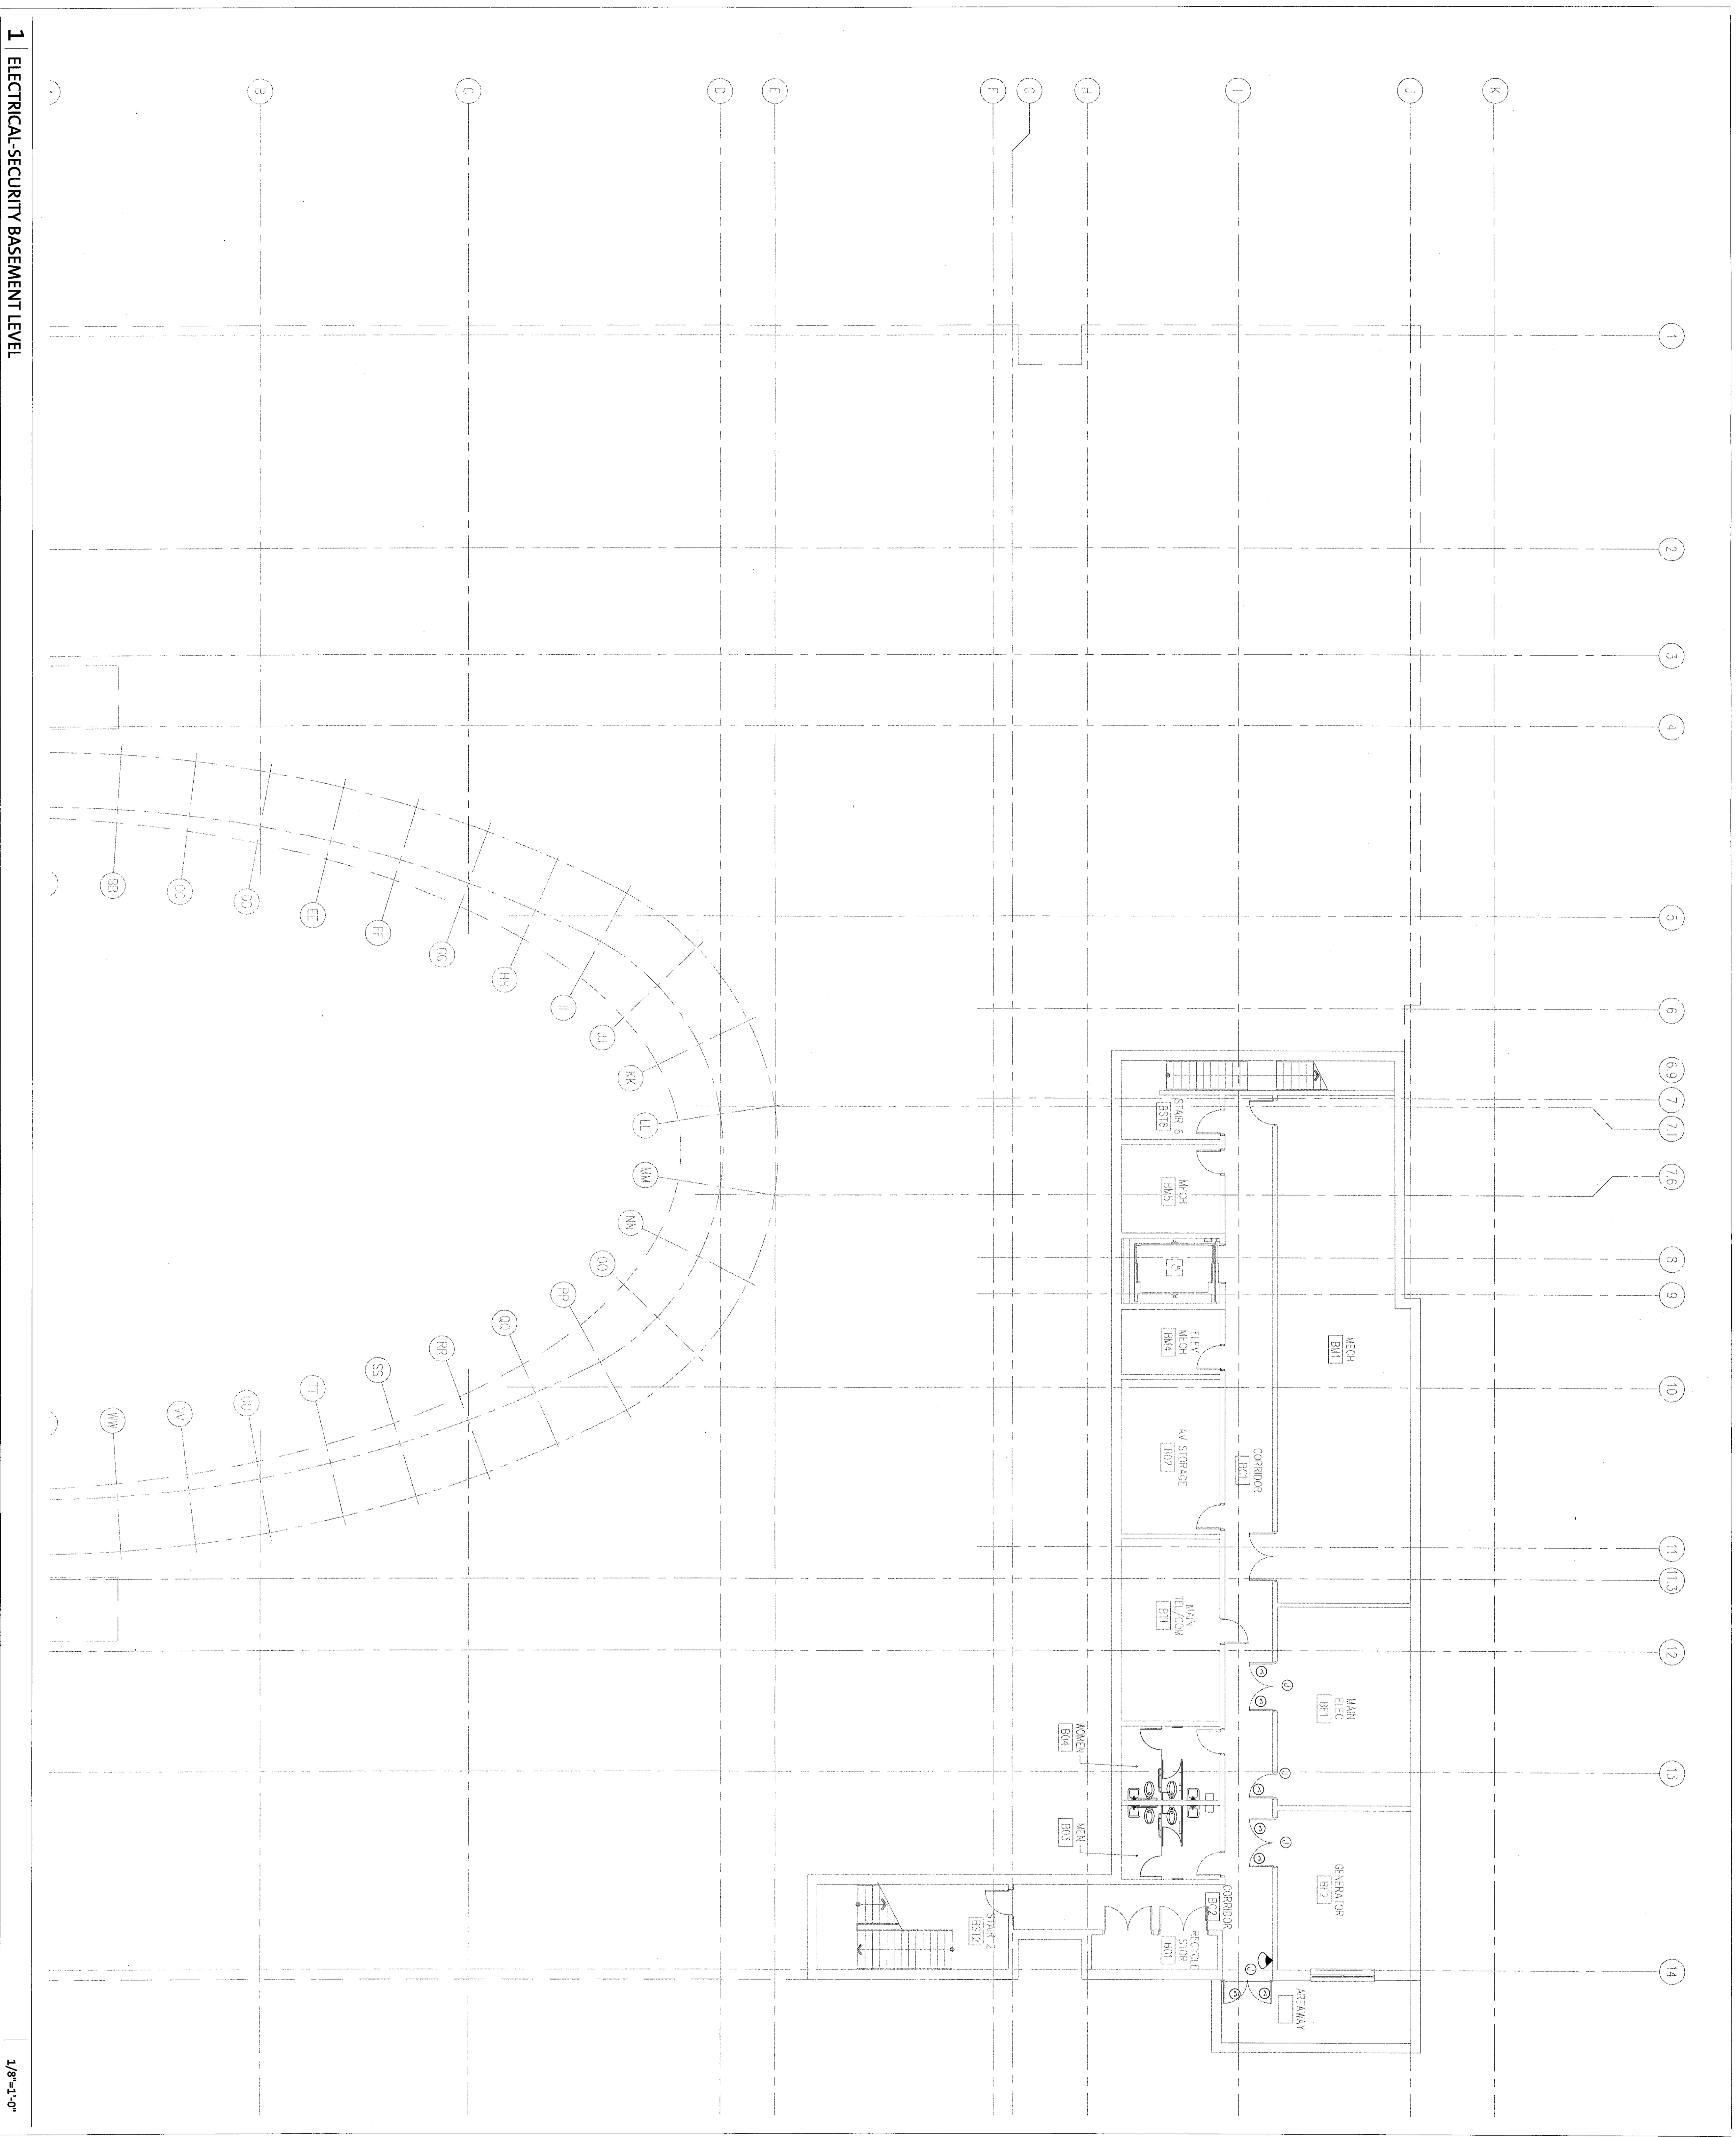

1 | ELECTRICAL-SECURITY BASEMENT LEVEL

1/8"=1'-0"

KEY PLAN:

NO.	REVISION/SUBMISSION	DATE
1	ADDENDUM #3	4.1.2008

THE COLLEGE OF NEW JERSEY

New Art & IMM Building
 Ewing, New Jersey

DATE: 2/20/2008
 SCALE: 1/8"=1'-0"
 EYP PROJECT NO. 1006044.01
 DESIGNED BY: MG
 DRAWN BY: MG
 CHECKED BY: EN

ELECTRICAL-SECURITY
 BASEMENT LEVEL