



GENERAL NOTES
 1. PROVIDE JUNCTION BOXES AND 1" CONDUIT STRIP UP TO & ABOVE
 SUSPENDED CEILING FOR EACH LOCATION DEVICES.

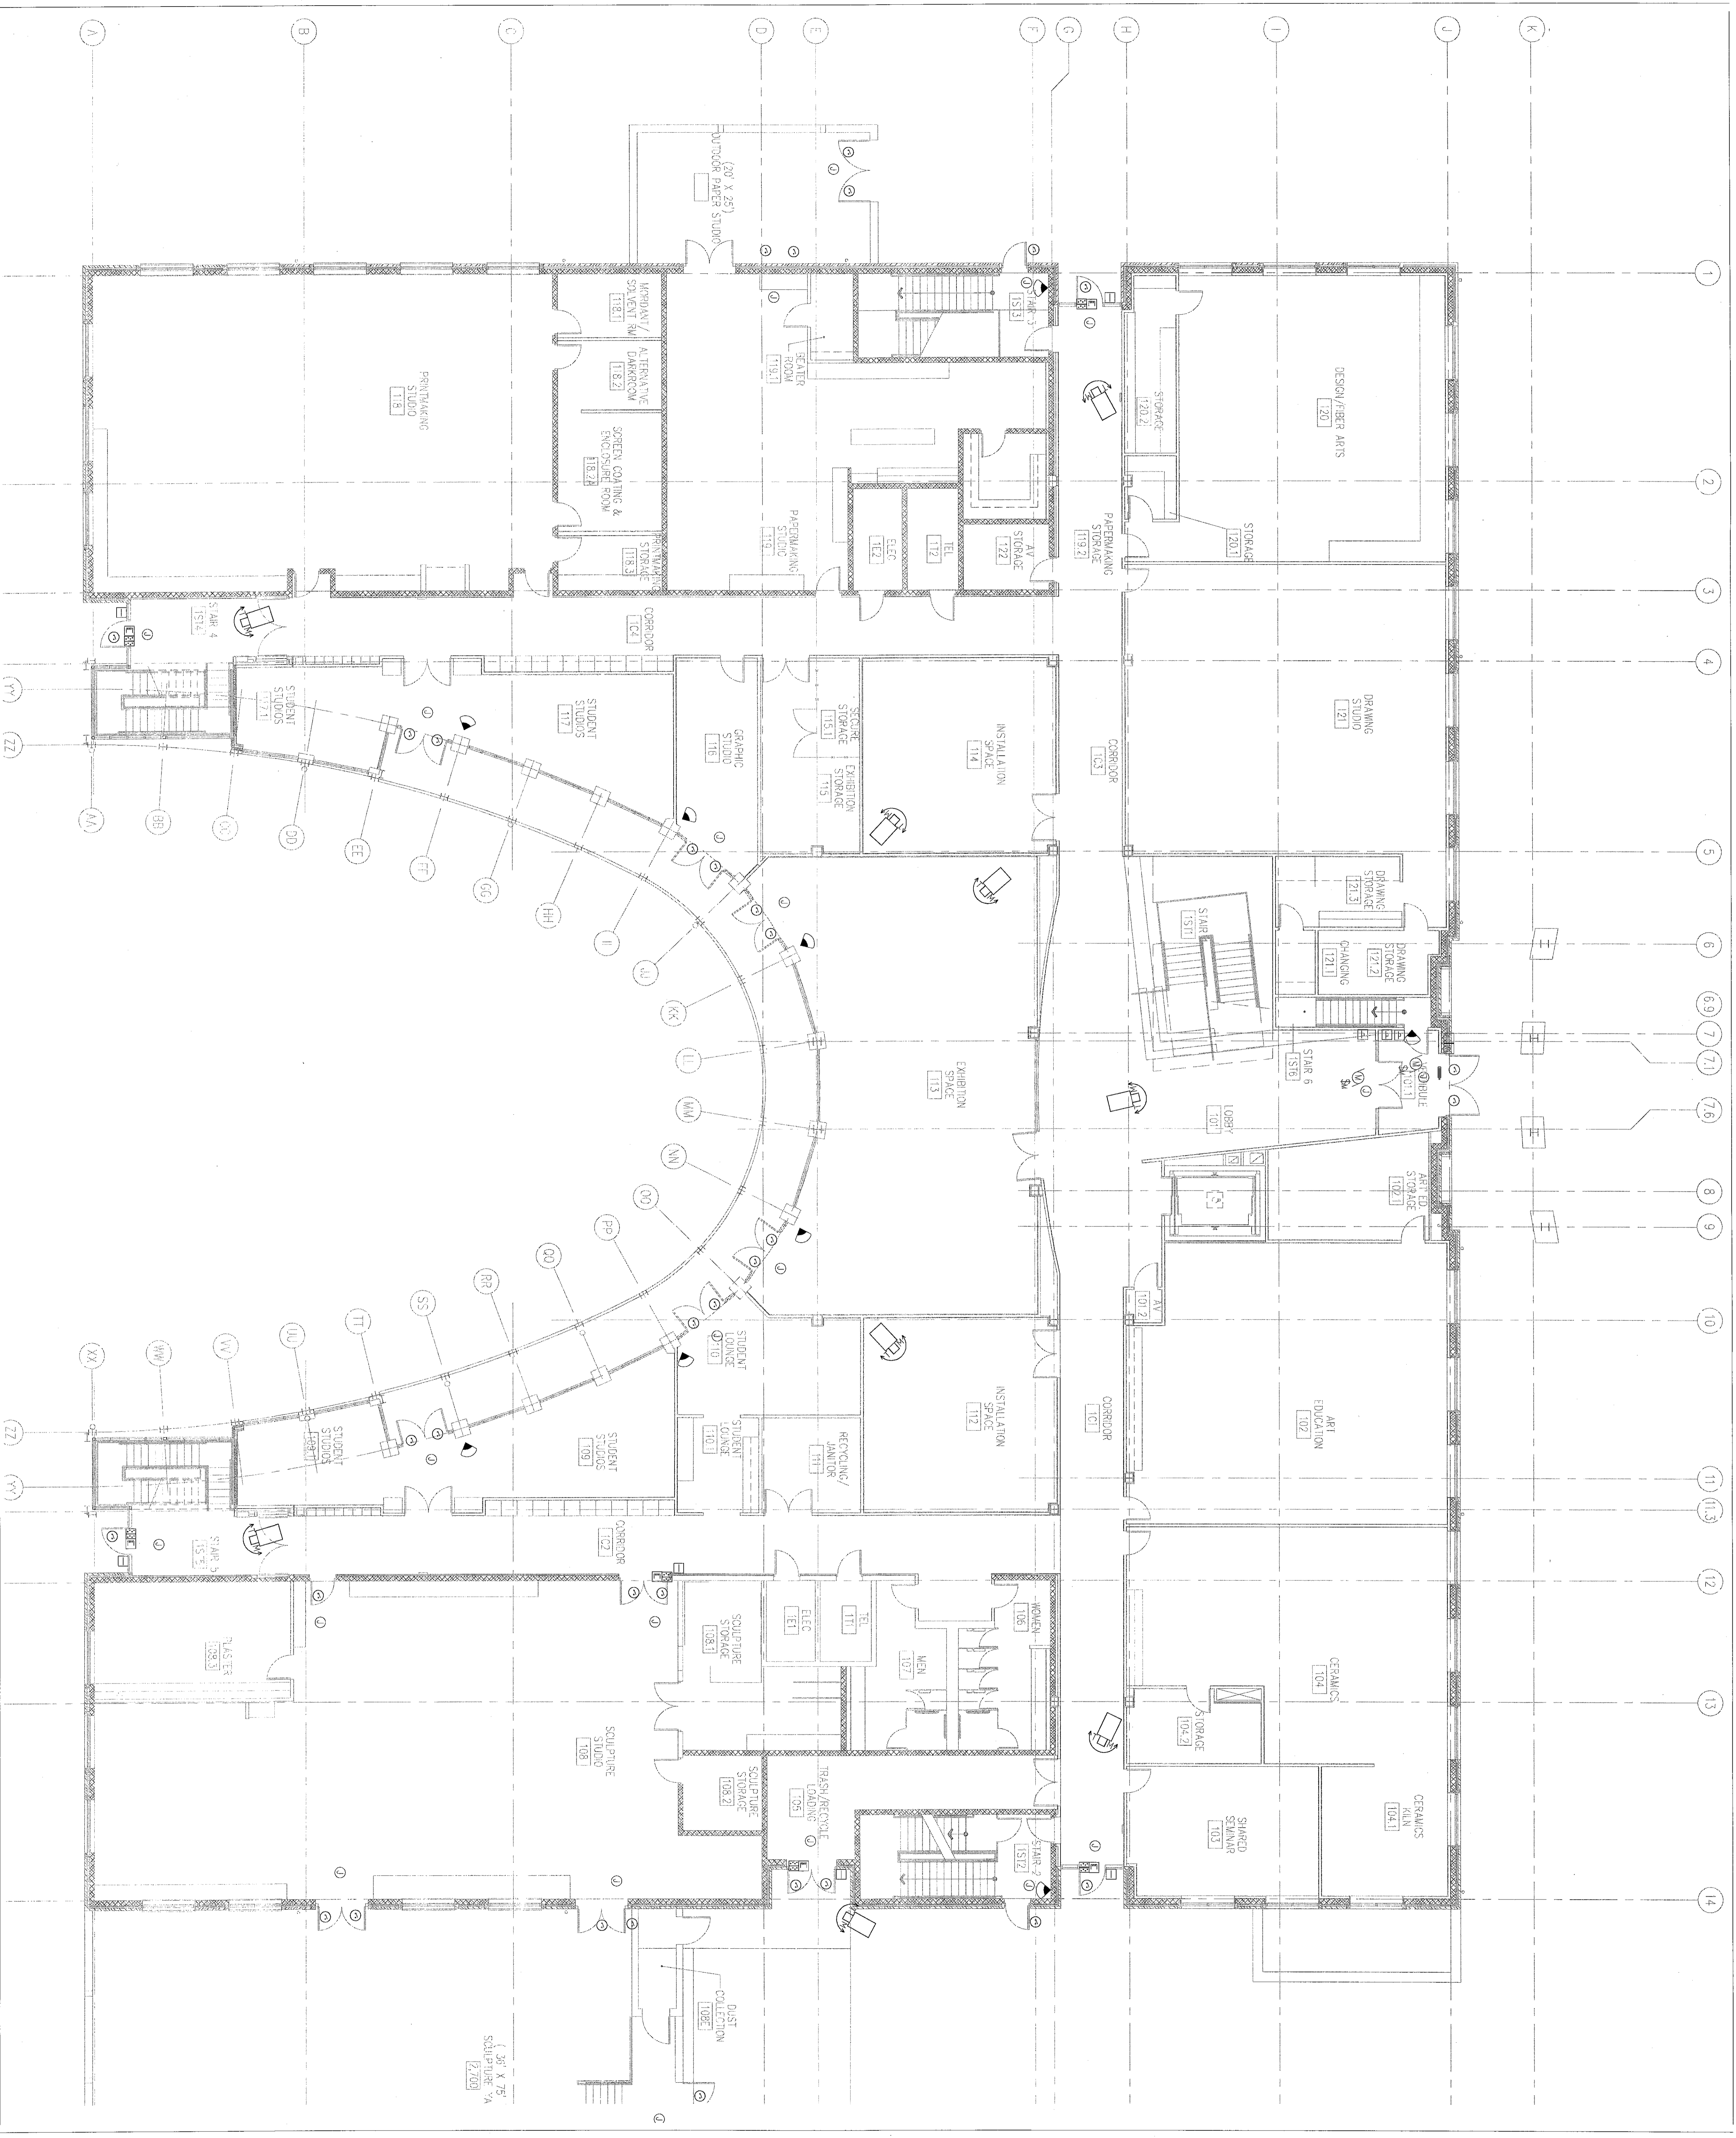

KEY PLAN:

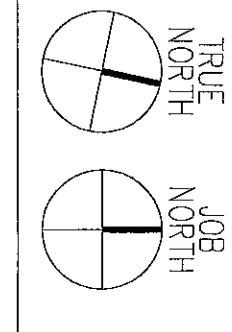

NO.	REVISION/SUBMISSION	DATE
1	ADDENDUM 43	4.1.2008

THE COLLEGE OF NEW JERSEY
New Art & IMM Building
 Edison, New Jersey

DATE: 2.20.2008
SCALE: 1/8"=1'-0"
EPP PROJECT NO: 1006041.01
DESIGNED BY: MG
DRAWN BY: MG
CHECKED BY: EN

ELECTRICAL-SECURITY
FIRST FLOOR